



West Elevation - Option 4

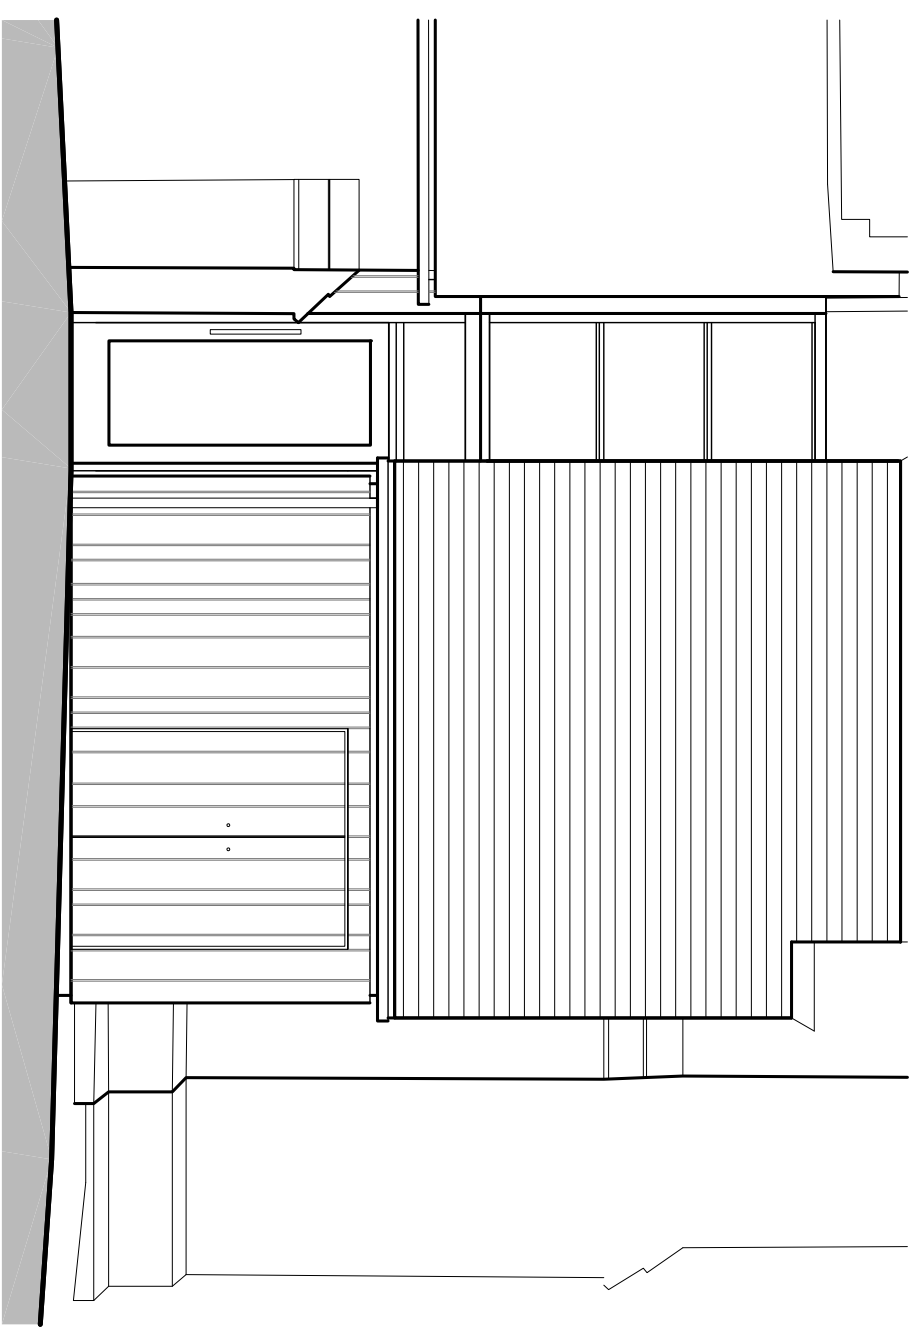

North Elevation - Option 4

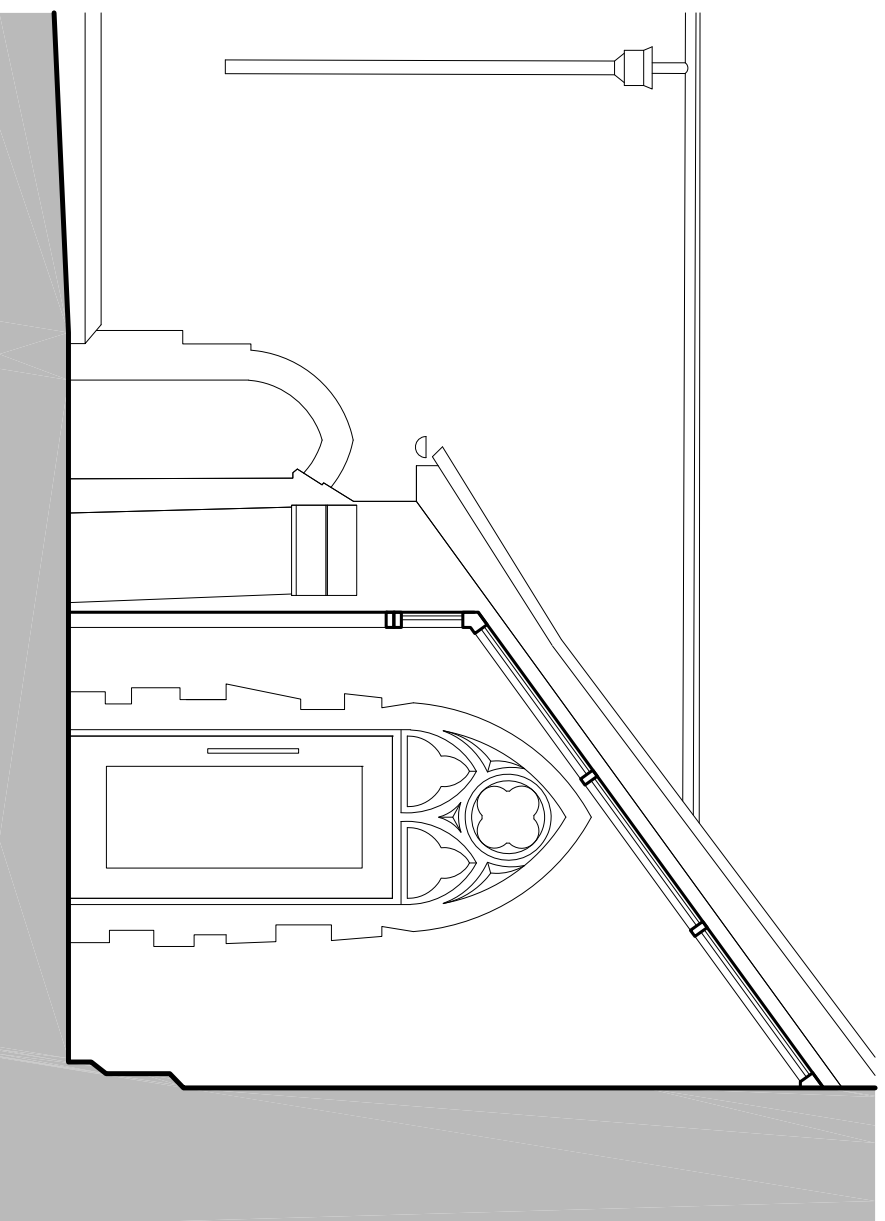

Section A-A

Proposed Materials




Cladding to toilet accommodation

- Vertical oak boards of varying widths

Glazed link between church and new accommodation

- Clear self cleaning glazing
- Powder coated aluminium frames to glazing and door

Scale 1:50

 

Revisions:

BINSTED

THE CHURCH OF THE HOLY CROSS

**Proposed Extension
and Alterations**

**Extension Sketch Proposal
Elevations & Section**

Dwg no. **1233-01-SK18**

Rev.

**ST ANN'S GATE
ARCHITECTS**

The Close, Salisbury, SP1 2EB
Tel: 01722 555200
Fax: 01722 555201
e: admin@stannsgate.com
w: www.stannsgate.com



Scale **1:50 @ A3**

Date: **Mar 2018** Drawn: **SP/AFK**

© This drawing may not be reproduced without the prior knowledge and consent of St Anns Gate Architects LLP